


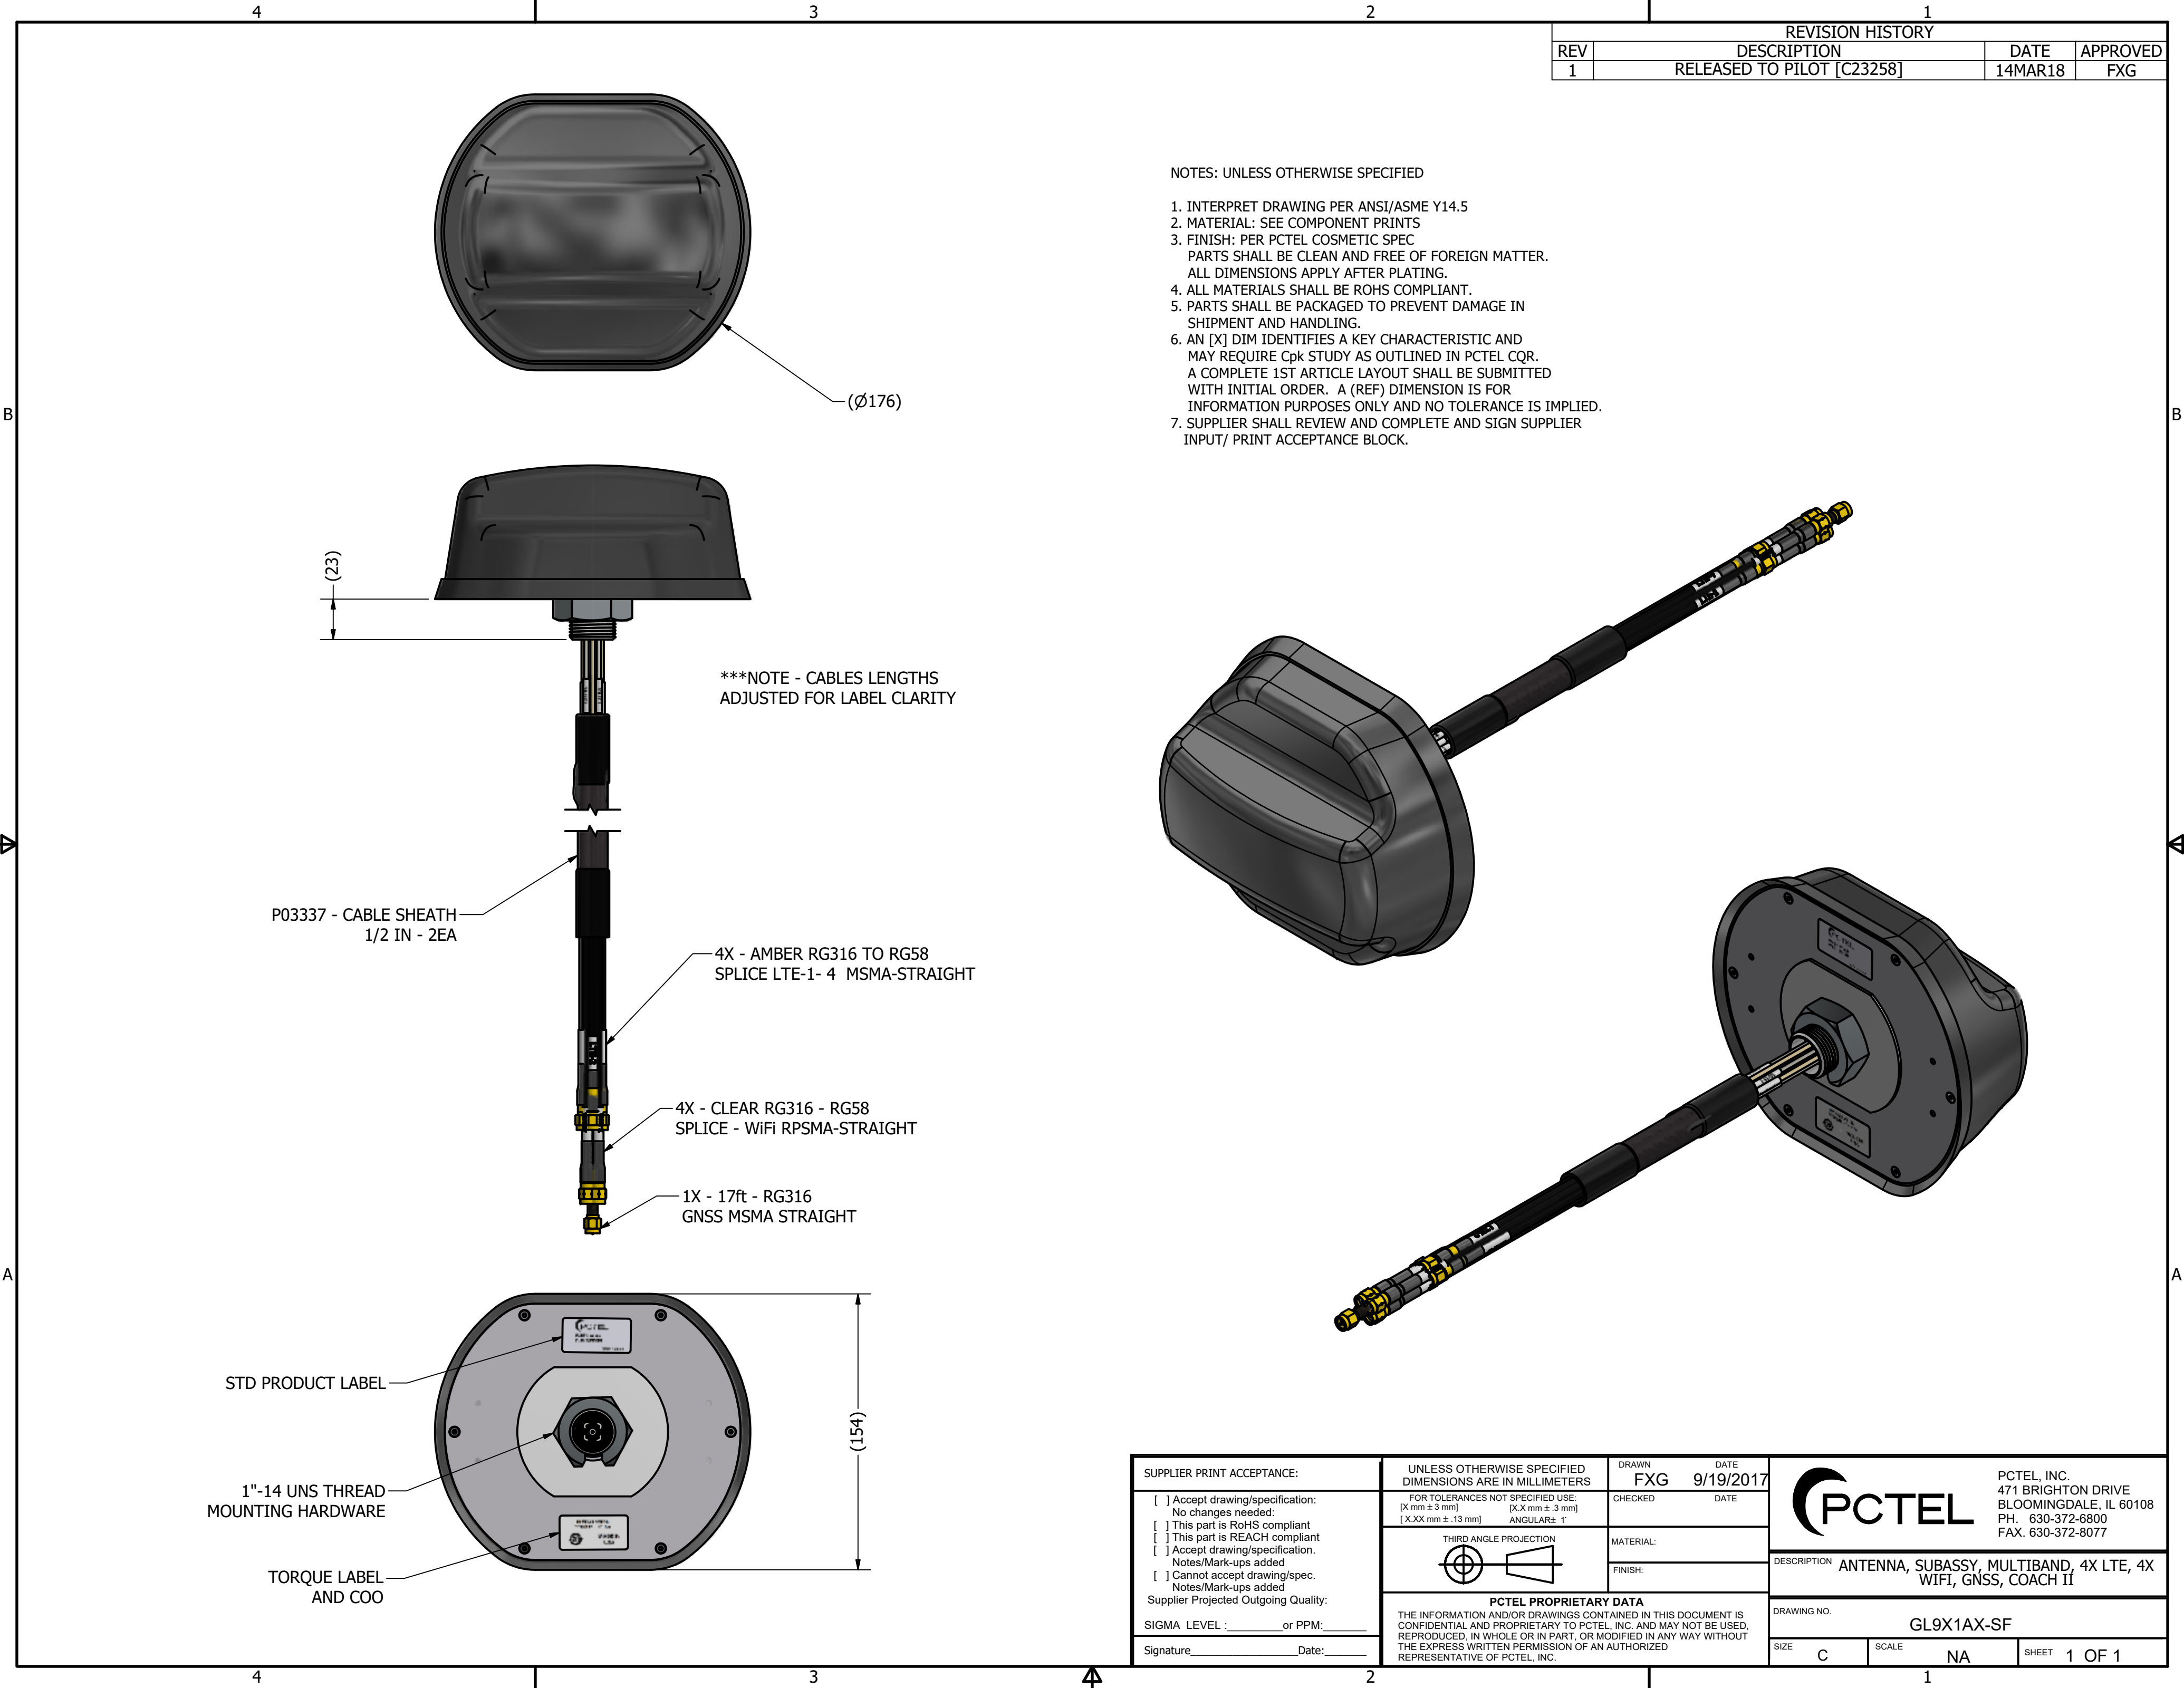

REVISION HISTORY			
REV	DESCRIPTION	DATE	APPROVED
1	RELEASED TO PILOT [C23258]	14MAR18	FXG

NOTES: UNLESS OTHERWISE SPECIFIED


1. INTERPRET DRAWING PER ANSI/ASME Y14.5
2. MATERIAL: SEE COMPONENT PRINTS
3. FINISH: PER PCTEL COSMETIC SPEC
PARTS SHALL BE CLEAN AND FREE OF FOREIGN MATTER.
ALL DIMENSIONS APPLY AFTER PLATING.
4. ALL MATERIALS SHALL BE ROHS COMPLIANT.
5. PARTS SHALL BE PACKAGED TO PREVENT DAMAGE IN SHIPMENT AND HANDLING.
6. AN [X] DIM IDENTIFIES A KEY CHARACTERISTIC AND MAY REQUIRE Cpk STUDY AS OUTLINED IN PCTEL CQR. A COMPLETE 1ST ARTICLE LAYOUT SHALL BE SUBMITTED WITH INITIAL ORDER. A (REF) DIMENSION IS FOR INFORMATION PURPOSES ONLY AND NO TOLERANCE IS IMPLIED.
7. SUPPLIER SHALL REVIEW AND COMPLETE AND SIGN SUPPLIER INPUT/ PRINT ACCEPTANCE BLOCK.



STD PRODUCT LABEL

1"-14 UNS THREAD
MOUNTING HARDWARE

TORQUE LABEL
AND COO

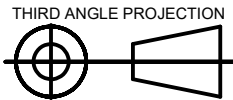SUPPLIER PRINT ACCEPTANCE:		UNLESS OTHERWISE SPECIFIED DIMENSIONS ARE IN MILLIMETERS		DRAWN FXG		DATE 9/19/2017		 PCTEL, INC. 471 BRIGHTON DRIVE BLOOMINGDALE, IL 60108 PH. 630-372-6800 FAX. 630-372-8077		
☐ Accept drawing/specification: No changes needed: ☐ This part is RoHS compliant ☐ This part is REACH compliant ☐ Accept drawing/specification. Notes/Mark-ups added ☐ Cannot accept drawing/spec. Notes/Mark-ups added Supplier Projected Outgoing Quality: SIGMA LEVEL : _____ or PPM: _____ Signature _____ Date: _____		FOR TOLERANCES NOT SPECIFIED USE: [X mm ± 3 mm] [X.X mm ± .3 mm] [X.XX mm ± .13 mm] ANGULAR± 1°		CHECKED _____		DATE _____				
		THIRD ANGLE PROJECTION 		MATERIAL: _____		FINISH: _____		DESCRIPTION ANTENNA, SUBASSY, MULTIBAND, 4X LTE, 4X WIFI, GNSS, COACH II		
		PCTEL PROPRIETARY DATA						DRAWING NO. GL9X1AX-SF		
		THE INFORMATION AND/OR DRAWINGS CONTAINED IN THIS DOCUMENT IS CONFIDENTIAL AND PROPRIETARY TO PCTEL, INC. AND MAY NOT BE USED, REPRODUCED, IN WHOLE OR IN PART, OR MODIFIED IN ANY WAY WITHOUT THE EXPRESS WRITTEN PERMISSION OF AN AUTHORIZED REPRESENTATIVE OF PCTEL, INC.				SIZE C		SCALE NA		SHEET 1 OF 1